
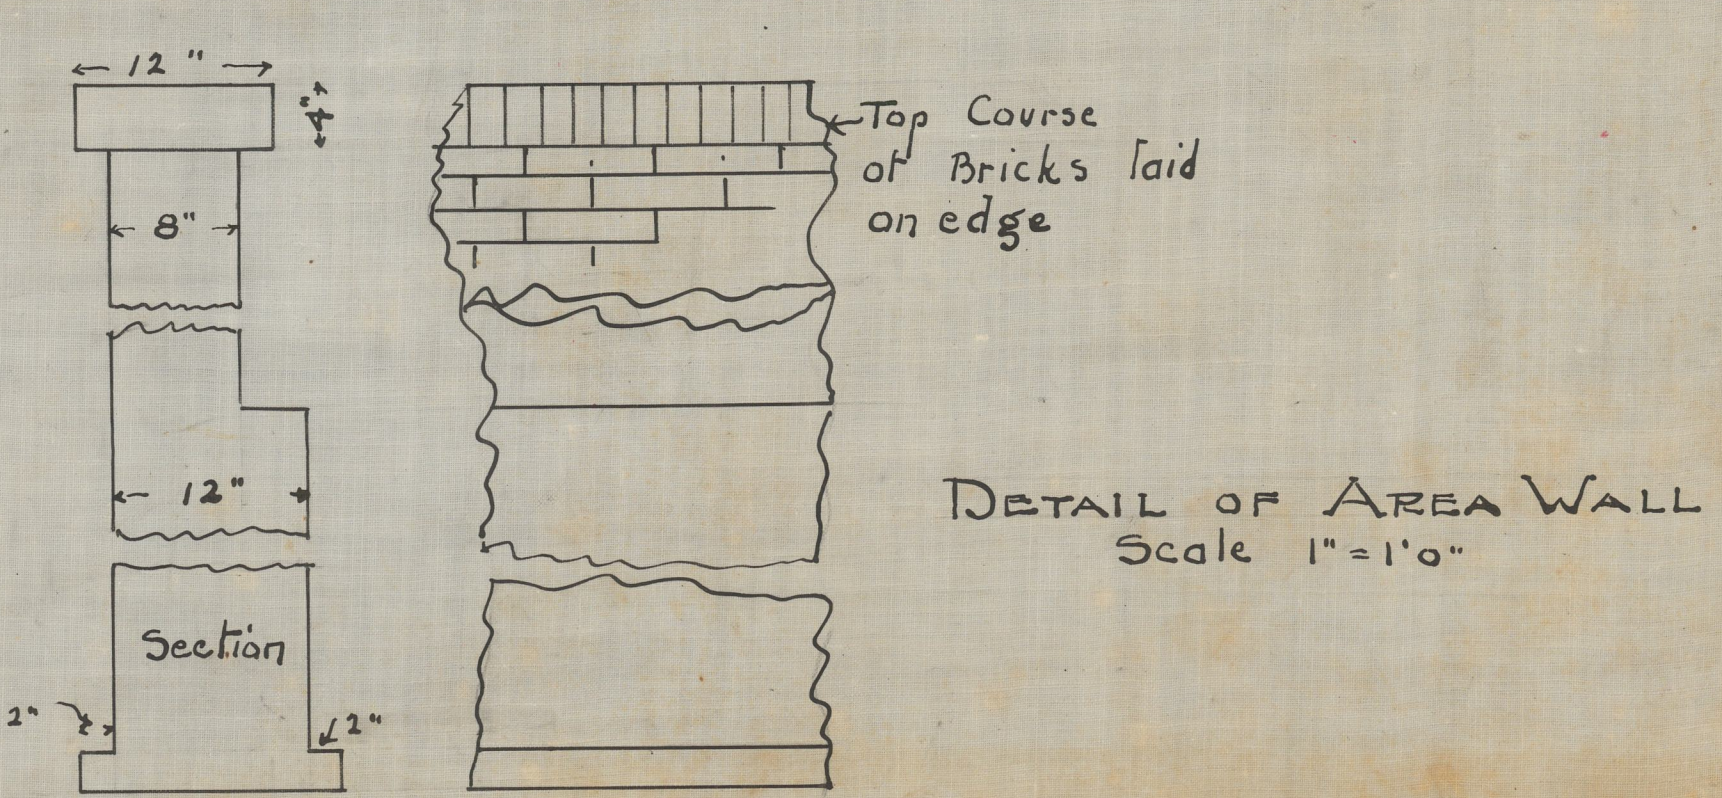
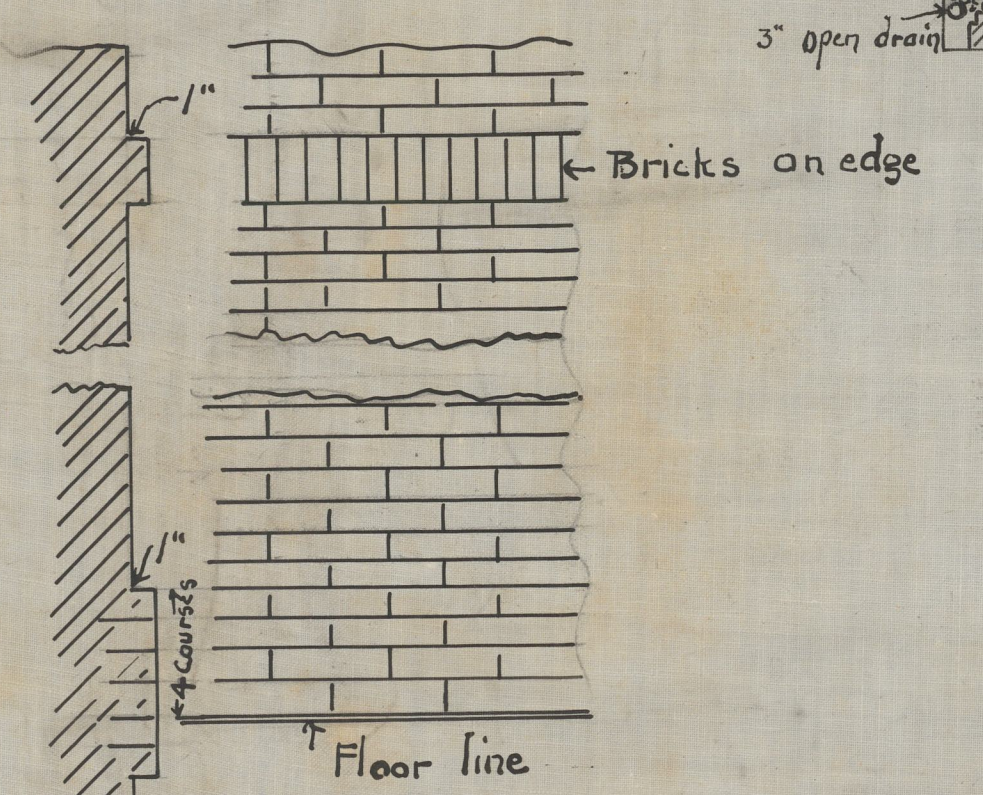
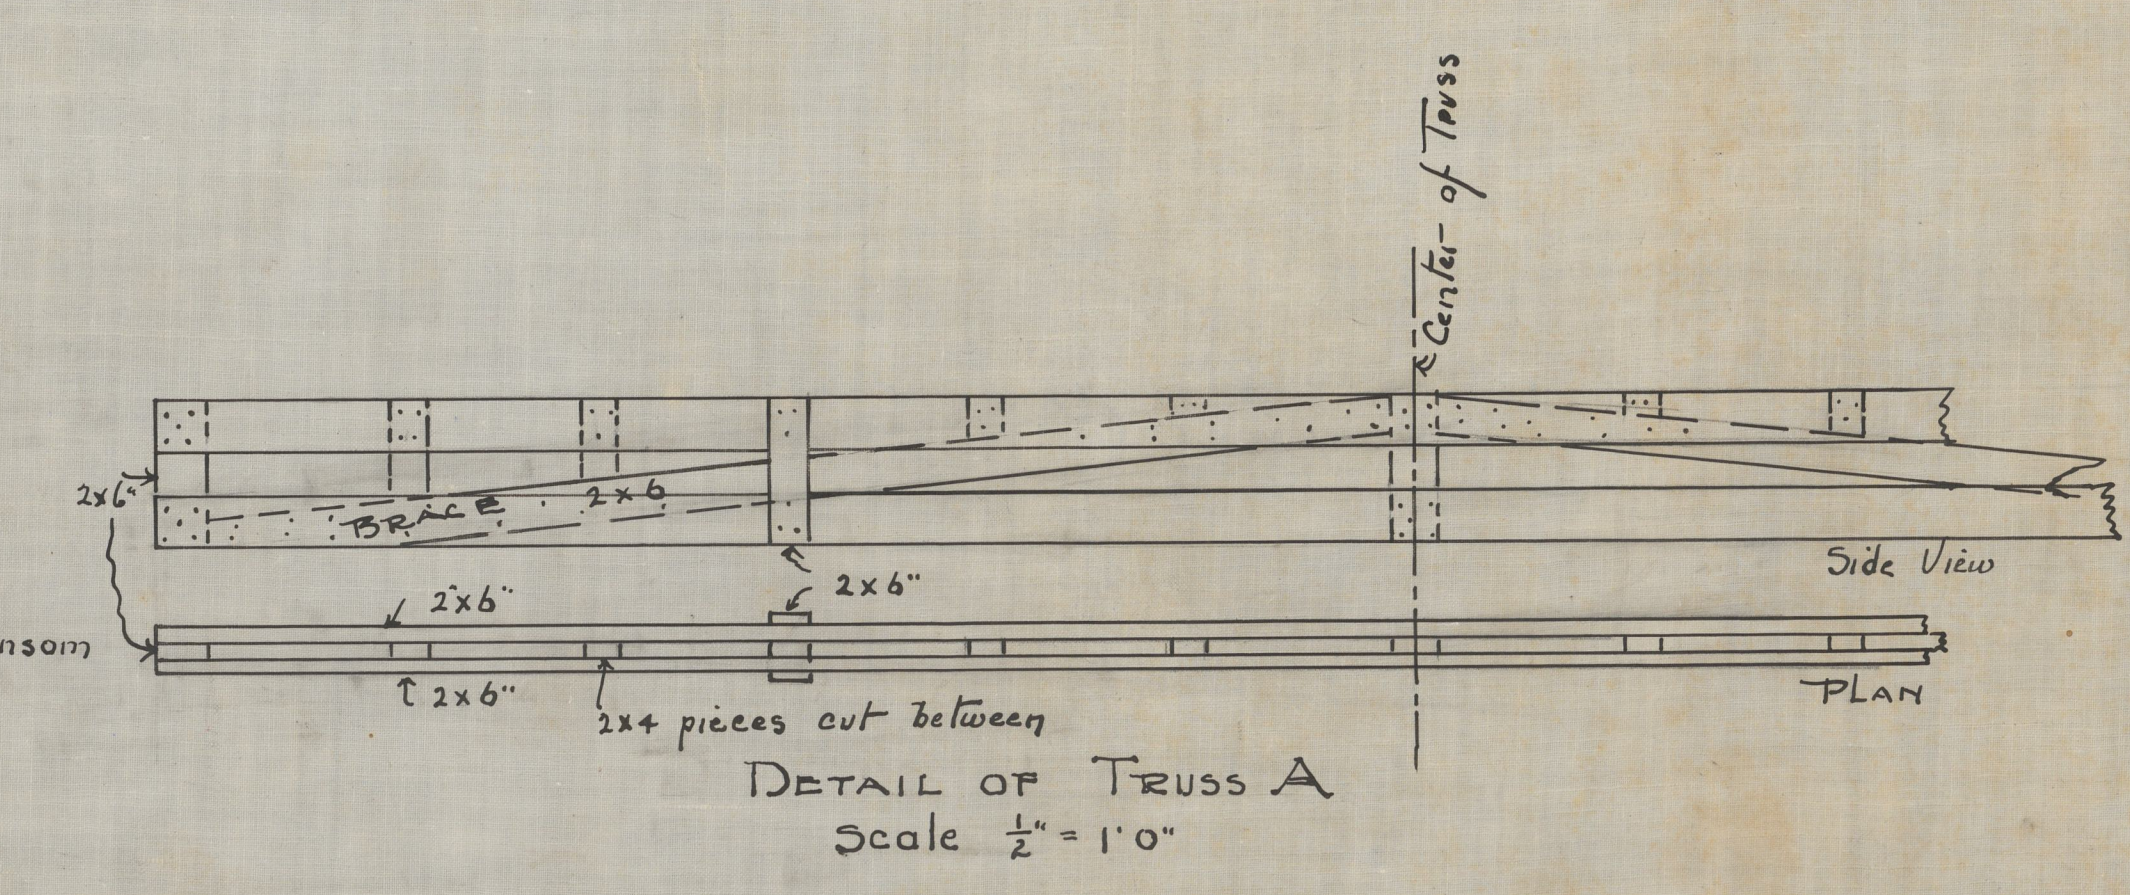


End view  
Electric Light

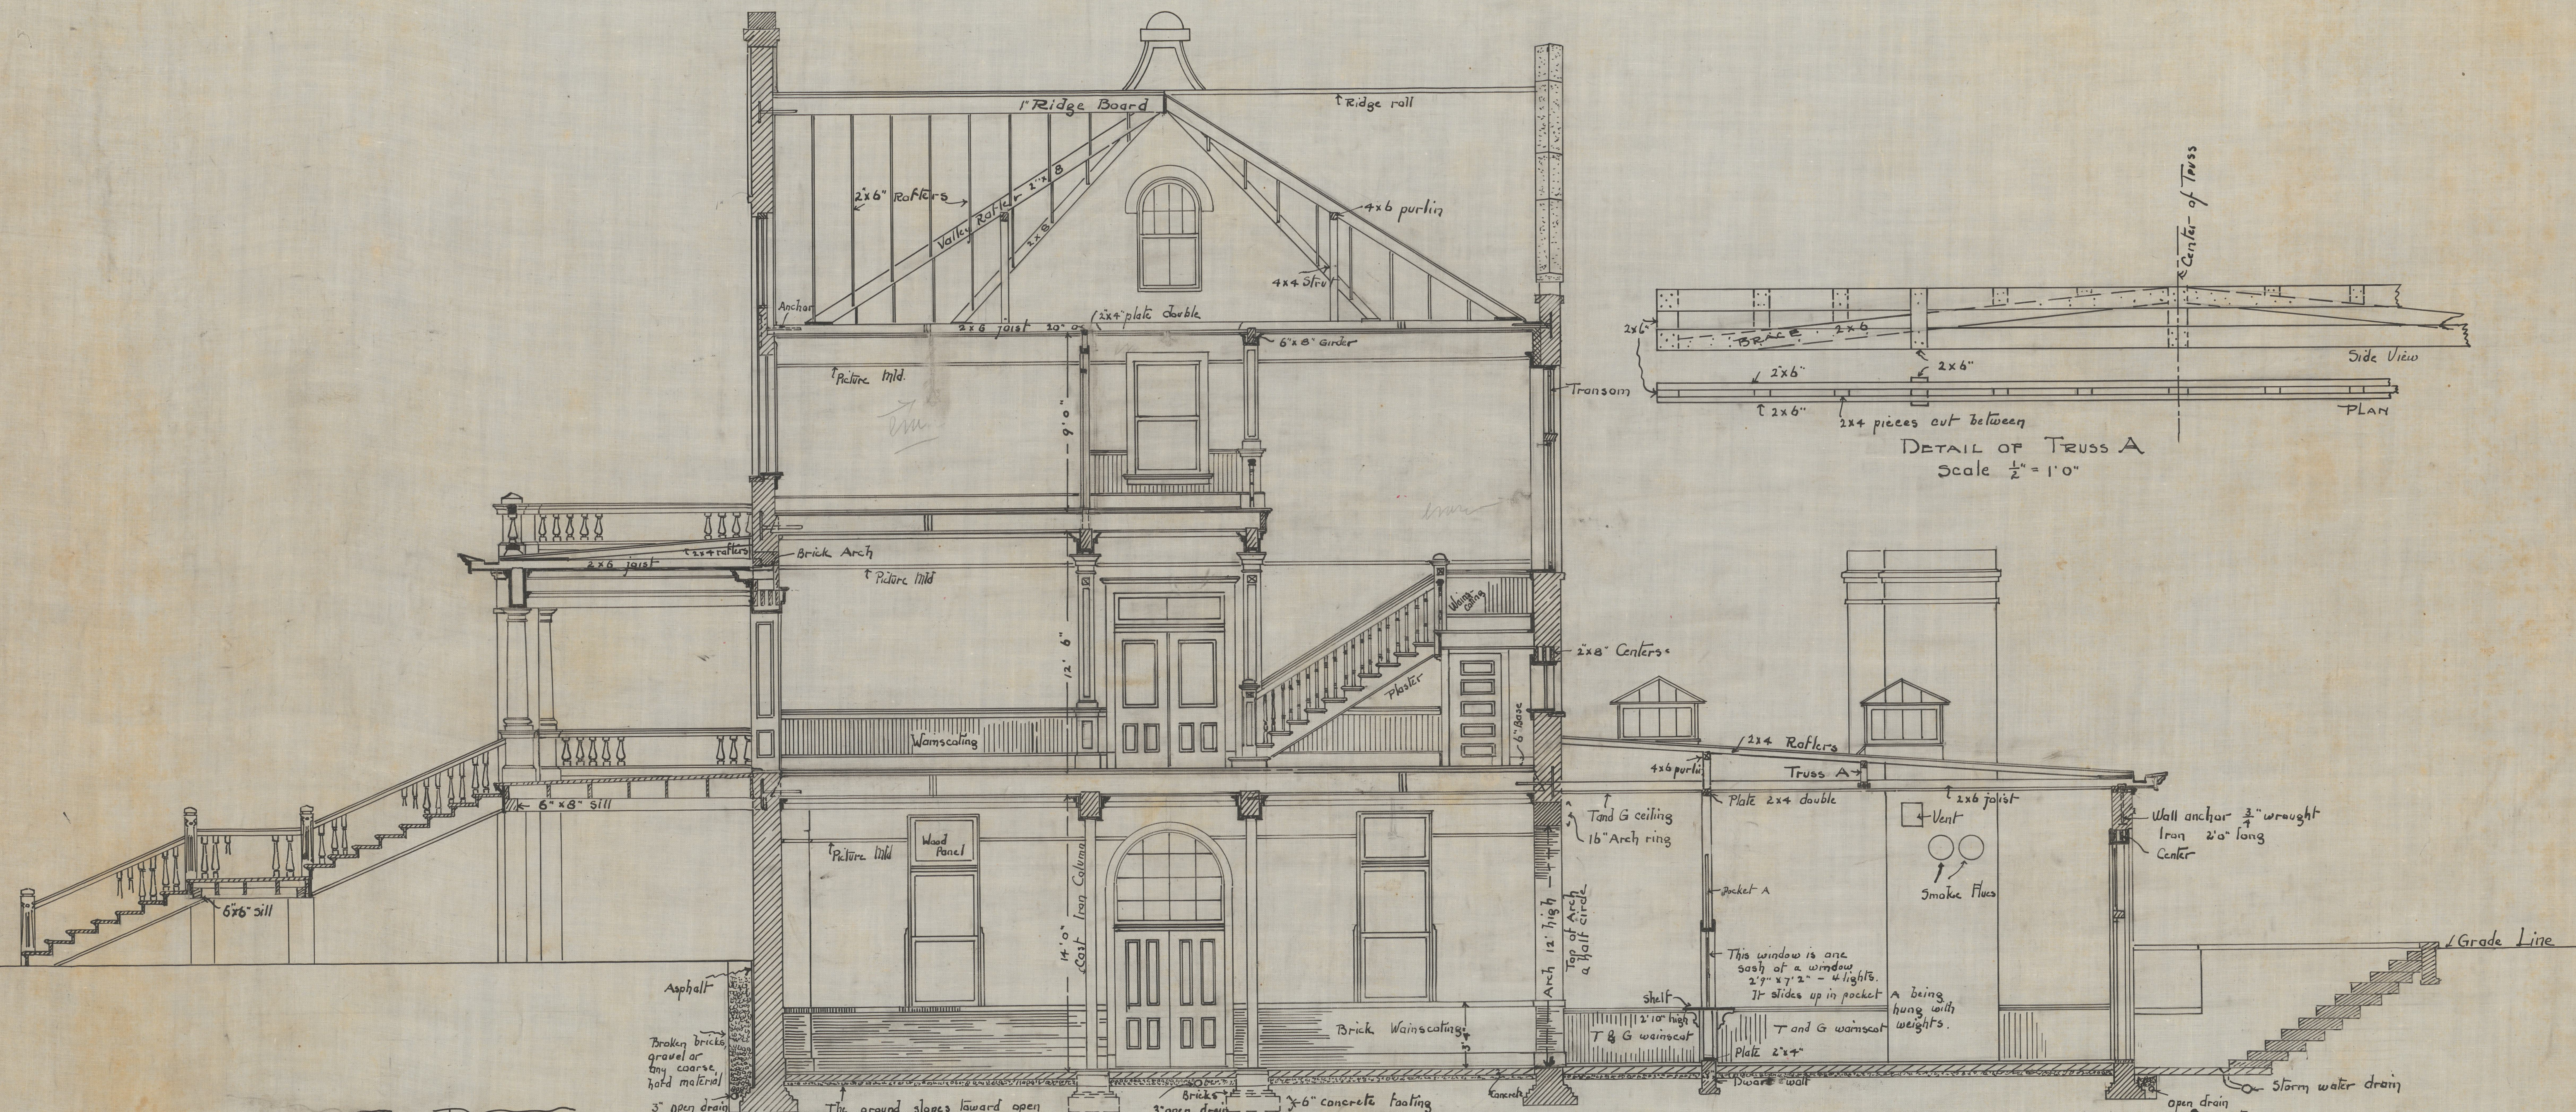

PLANS FOR  
 — DINING ROOM AND DORMITORY —  
 . AT .  
 — THE MISSISSIPPI INDUSTRIAL COLLEGE —  
 HOLLY SPRINGS, MISS.  
 SCALE 1/4" = 1'-0"

SECTION ON LINE M-N

R. R. TAYLOR, ARCT.  
 TUSKEGEE, ALA., 1910

Wiring Designed by  
 H. H. Craft, Elec.

DETAIL OF BRICK WAJNSCOT.  
 Bricks to be hard and  
 of uniform color. To be laid  
 in mortar colored red.  
 Scale 1" = 1'-0"